





17 18 19
JULY 2025
 Chennai Trade Centre,
 Chennai, India

VENUE **CHENNAI TRADE CENTRE**
 Nandambakkam, Chennai, India
 New Building - Halls 1,2,3,4,5
 Conference Halls A, B, C

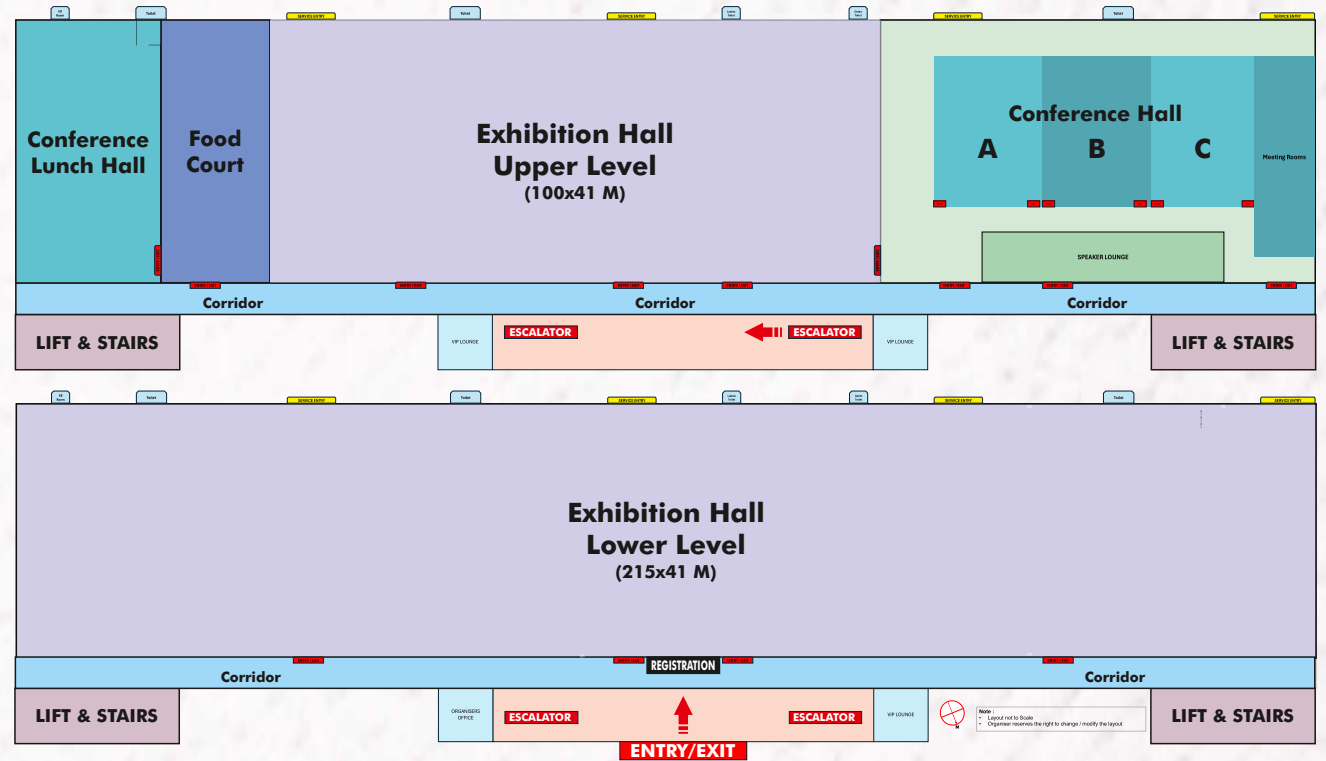


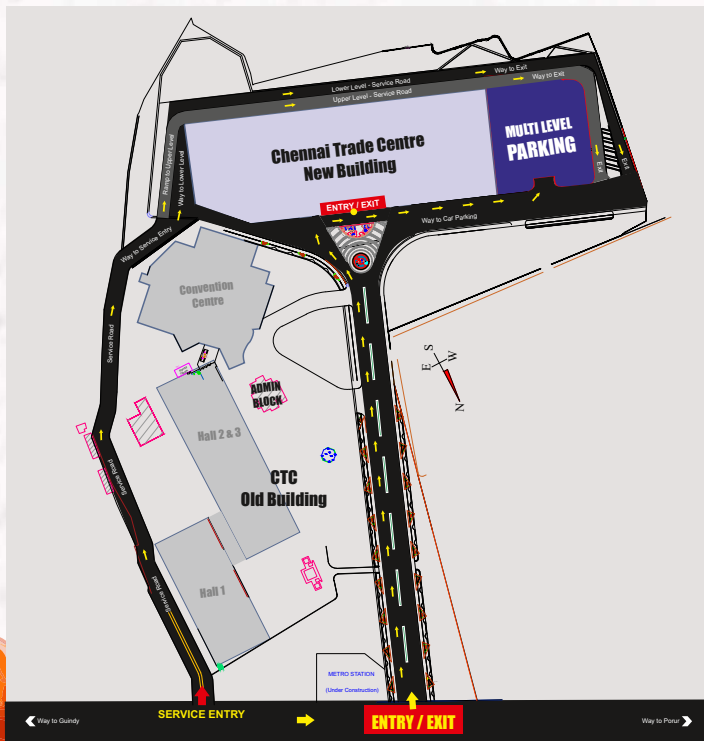

Concurrent Events

LAYOUT PLAN - LOWER LEVEL

17 - 19 July 2025
New Building - Lower Level
Chennai Trade Centre, Chennai, India

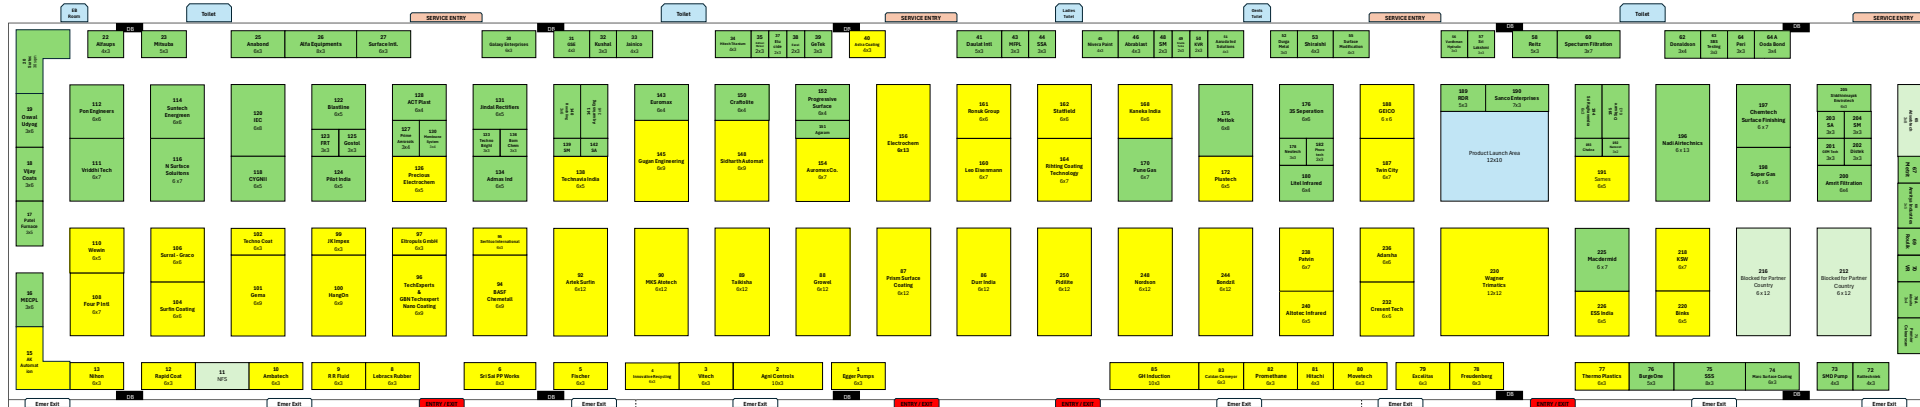

Available Stall
 Sponsors Exhibitors
 Blocked Stalls



Note :
 • Layout not to Scale
 • Organiser reserves the right to change / modify the layout

ENTRY / EXIT



LAYOUT PLAN - UPPER LEVEL

17 - 19 July 2025

New Building - Upper Level
Chennai Trade Centre, Chennai, India



Available Stall
 Sponsors
 Exhibitors
 Blocked Stalls



Note :

- Layout not to Scale
- Organiser reserves the right to change / modify the layout